




Residential Design
Drafting + Rendering
Building Plans
PO BOX 181
SUMNERLAND, CA 93067
P. 805.275.1737
F. 805.275.1736

WINDOW SCHEDULE					
MARK	WIDTH	HT.	HEAD HT.	DESCRIPTION	
A	8' - 0"	4' - 0"	6' - 8"	DOUBLE HUNG	
B	3' - 0"	1' - 6"	6' - 8"	HOPPER	
D	8' - 0"	4' - 0"	6' - 8"	DOUBLE HUNG	
E	5' - 0"	4' - 0"	6' - 8"	DOUBLE HUNG	
F	5' - 0"	4' - 0"	6' - 8"	DOUBLE HUNG	
G	5' - 0"	3' - 6"	6' - 8"	DOUBLE HUNG	
H	4' - 0"	3' - 0"	6' - 8"	DOUBLE HUNG	
I	2' - 0"	1' - 6"	6' - 8"	HOPPER	
J	8' - 0"	4' - 0"	6' - 8"	DOUBLE HUNG	
K	5' - 0"	3' - 6"	6' - 8"	DOUBLE CASEMENT W/ CENTER GRILL, EGRESS	
L	5' - 0"	3' - 6"	6' - 8"	DOUBLE CASEMENT W/ CENTER GRILL, EGRESS	
M	5' - 0"	3' - 6"	6' - 8"	DOUBLE CASEMENT W/ CENTER GRILL, EGRESS	

DOOR SCHEDULE			
MARK	WIDTH	HEAD HT.	DESCRIPTION
1	3' - 0"	6' - 8"	ENTRY
2	5' - 0"	6' - 8"	DOUBLE POCKET
3	5' - 0"	6' - 8"	DOUBLE POCKET
4	2' - 6"	6' - 8"	LOUVERED
5	2' - 6"	6' - 8"	HOLLOW CORE
6	2' - 6"	6' - 8"	HOLLOW CORE
7	3' - 0"	6' - 8"	BI-FOLD, LOUVERED CLOSET
8	2' - 6"	6' - 8"	HOLLOW CORE
9	4' - 6"	6' - 8"	BI-FOLD, LOUVERED CLOSET
10	4' - 6"	6' - 8"	BI-FOLD, LOUVERED CLOSET
11	2' - 8"	6' - 8"	BI-FOLD, LOUVERED CLOSET
12	2' - 6"	6' - 8"	HOLLOW CORE
13	6' - 0"	6' - 8"	SLIDER

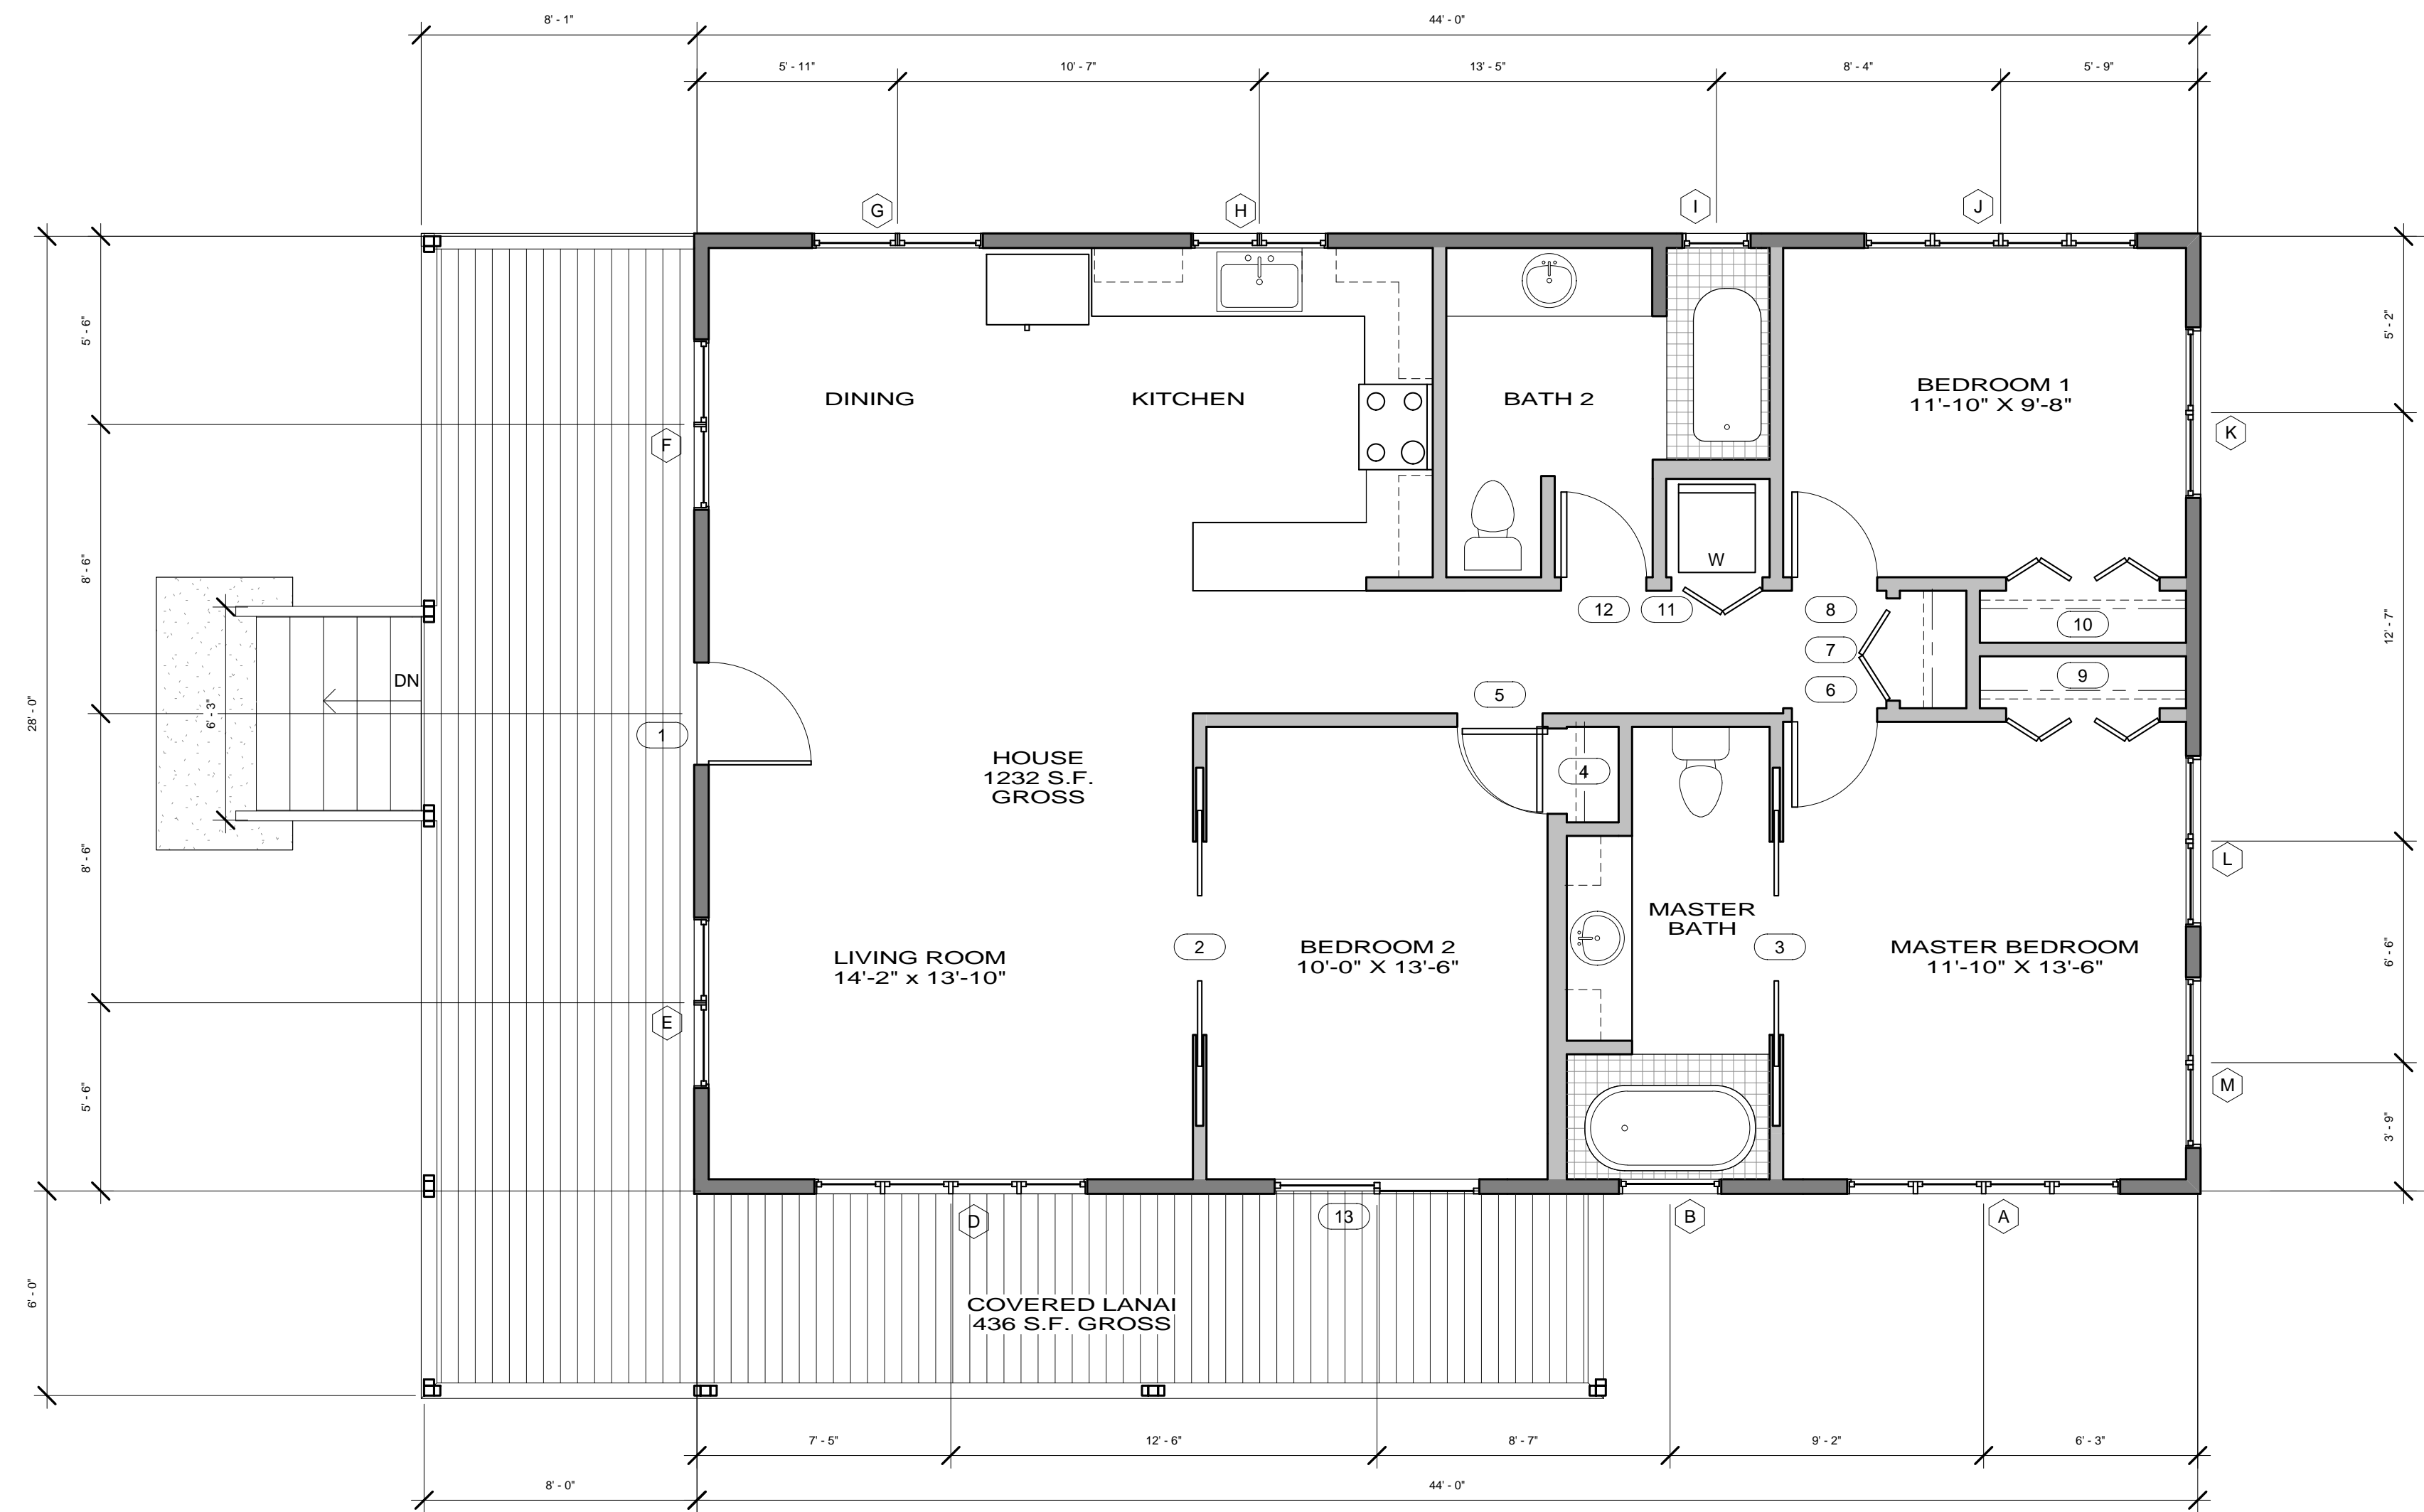

1 FINISH FLOOR
1/4" = 1'-0"

THE BTS TROPICAL LIFEHOUSE

Job No. 010208-FF

Date: 2-20-08

Allen Associates expressly reserves its common law copyright and other property rights in these drawings. These drawings are not to be reproduced, changed or copied in any form or manner whatsoever nor are they to be assigned to any third party without first obtaining the expressed written permission and consent of Allen Associates.

REVISION SCHEDULE

NO.	DESCRIPTION	DATE

FLOOR PLAN

A-1.1

Scale 1/4" = 1'-0"