

Allen

ASSOCIATES


835 N. Milpas S.t, Suite D
Santa Barbara, CA 93103
805.884.8777

WINSOR



Residential Design
Drafting + Rendering
Building Plans
PO BOX 181
SUMNERLAND, CA 93067
P. 805.275.1787
F. 805.275.1786

**ALLEN ASSOCIATES
COTTAGE-LIFE HOUSE**

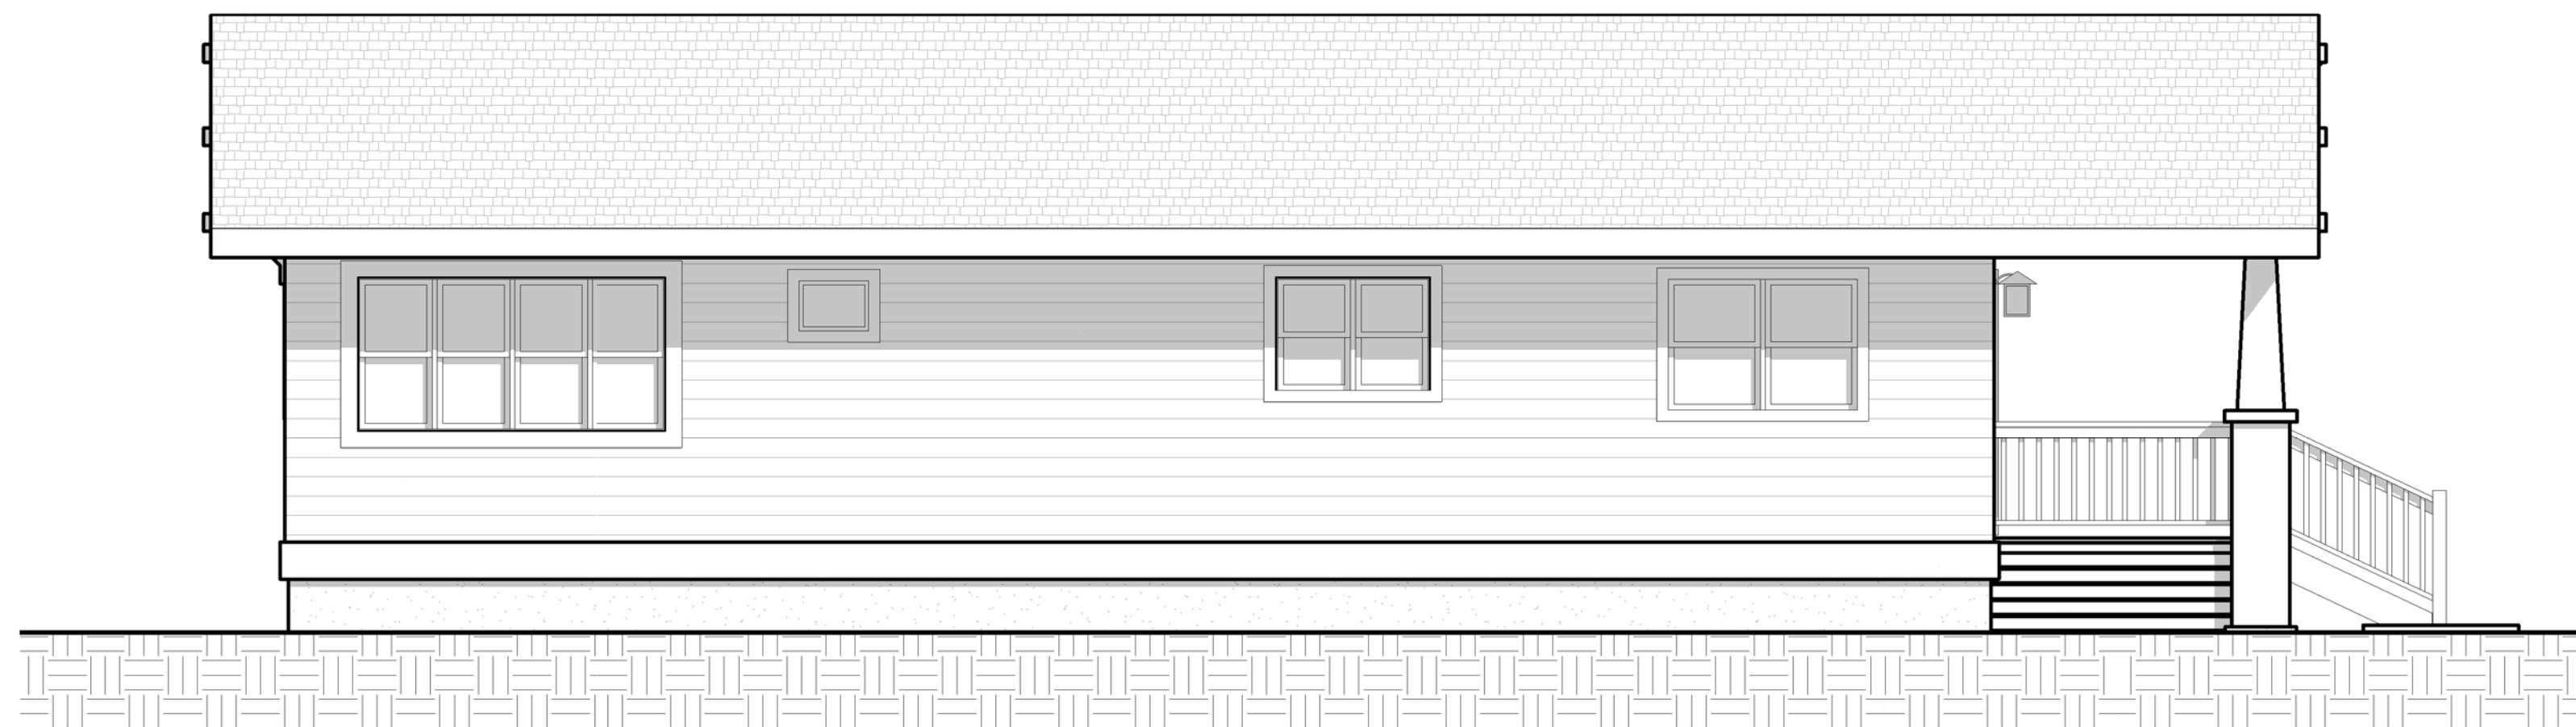

Job No. 010208-FF

Date: 3-3-08

Allen Associates and Winsor DesignPlan expressly reserve their common law copyright and other property rights in these drawings. These drawings are not to be reproduced, changed or copied in any form or manner whatsoever and are to be assigned to any third party without first obtaining the approval written permission and consent of Allen Associates and/or Winsor DesignPlan.

REVISION SCHEDULE

NO.	DESCRIPTION	DATE

ELEVATIONS

A-3.0

Scale 1/4" = 1'-0"