


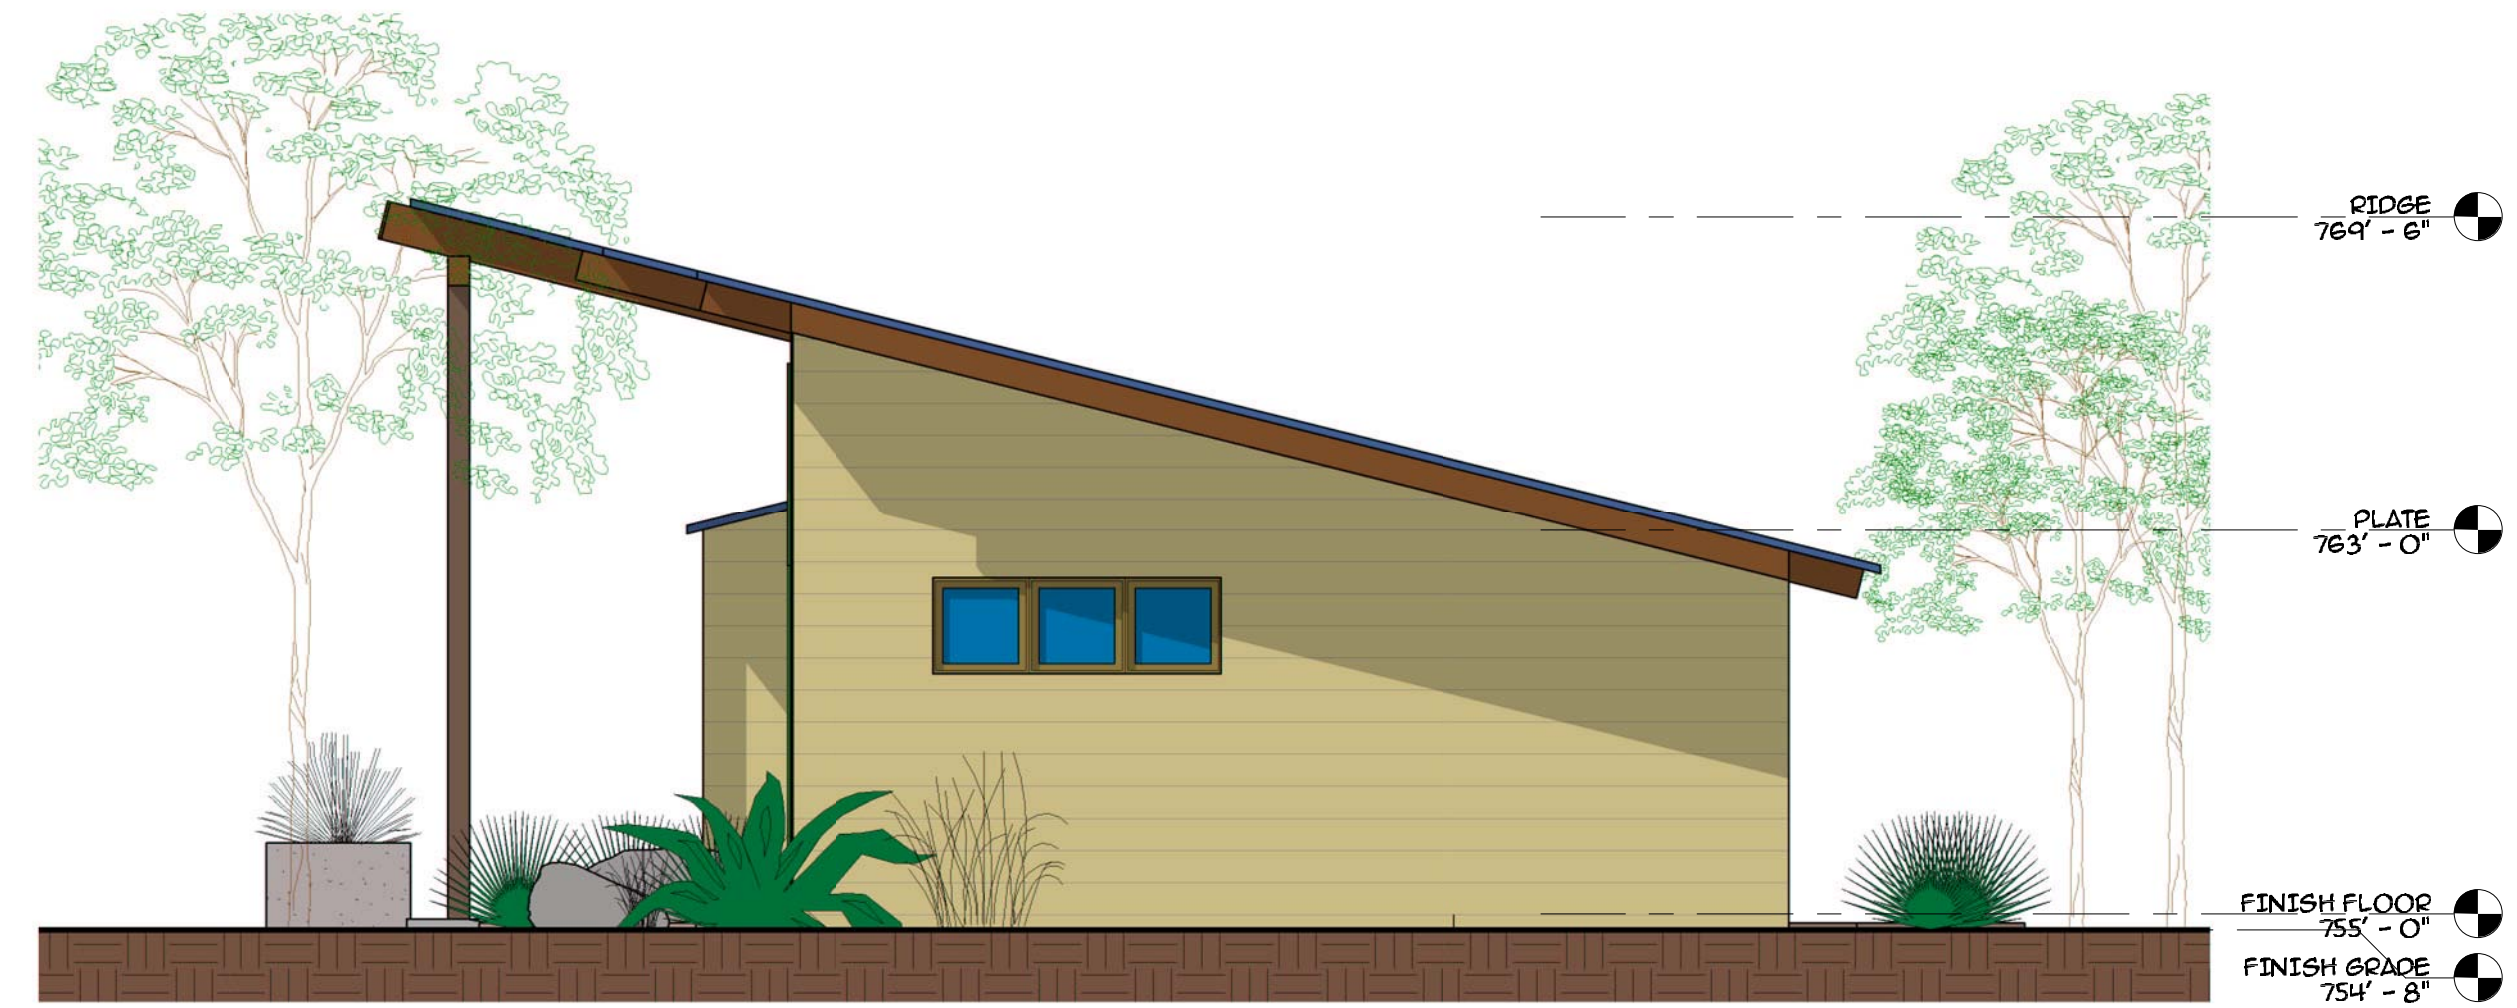

④ NORTH
1/4" = 1'-0"



③ EAST
1/4" = 1'-0"



② WEST
1/4" = 1'-0"



① SOUTH
1/4" = 1'-0"

SMITH RESIDENCE,
VERSION 2

OJAI, CA

Job No. 070628-SR

Date: 7-14-07

Allen Associates expressly reserves its common law copyright and other property rights in these drawings. These drawings are not to be reproduced, changed or copied in any form or manner whatsoever nor are they to be assigned to any third party without first obtaining the expressed written permission and consent of Allen Associates.

REVISION SCHEDULE

NO.	DESCRIPTION	DATE

ELEVATIONS

A-3.1

Scale 1/4" = 1'-0"