

Allen

ASSOCIATES





835 N. Milpas S.t. Suite D
Santa Barbara, CA 93103
805.884.8777

WINSOR



Residential Design
Drafting + Rendering
Building Plans

PO BOX 181
SUMNERLAND, CA 93067
P. 805.275.1737
F. 805.275.1736

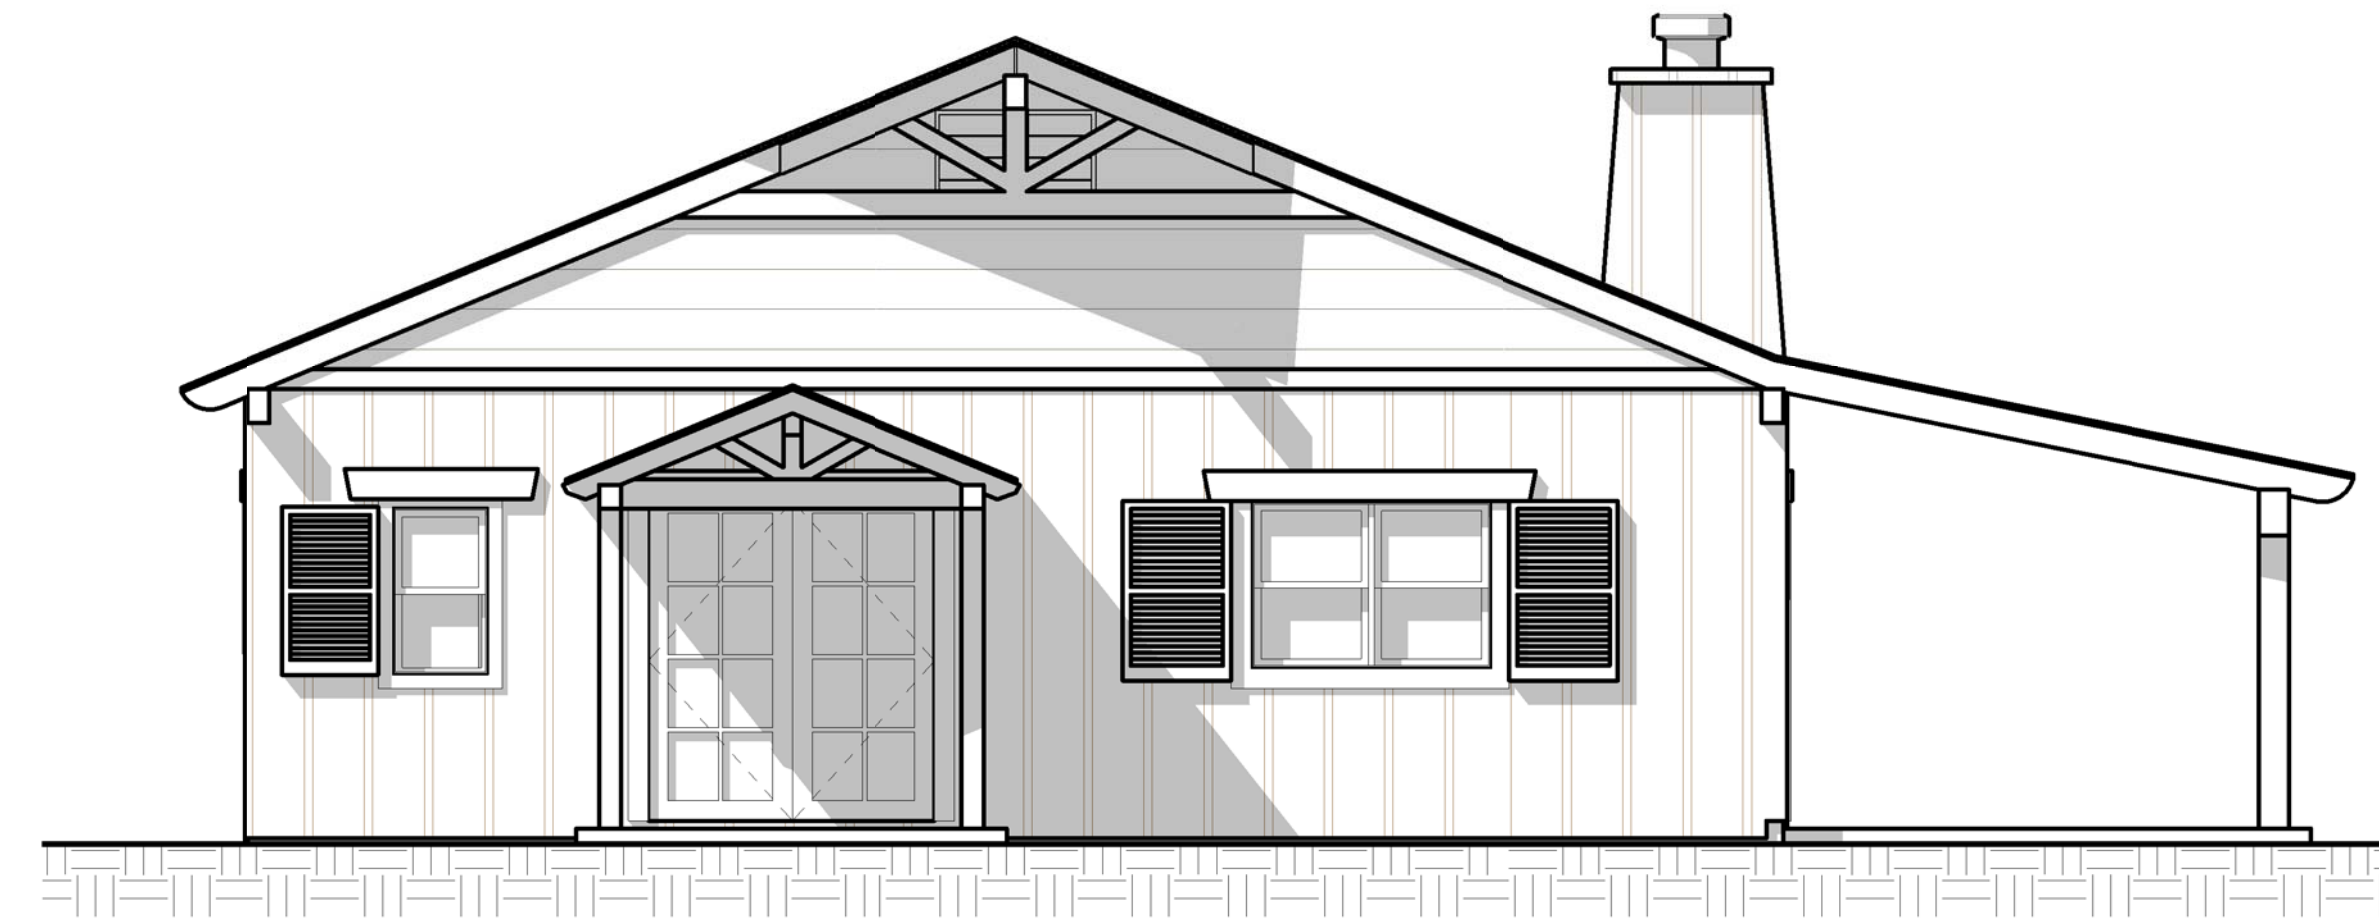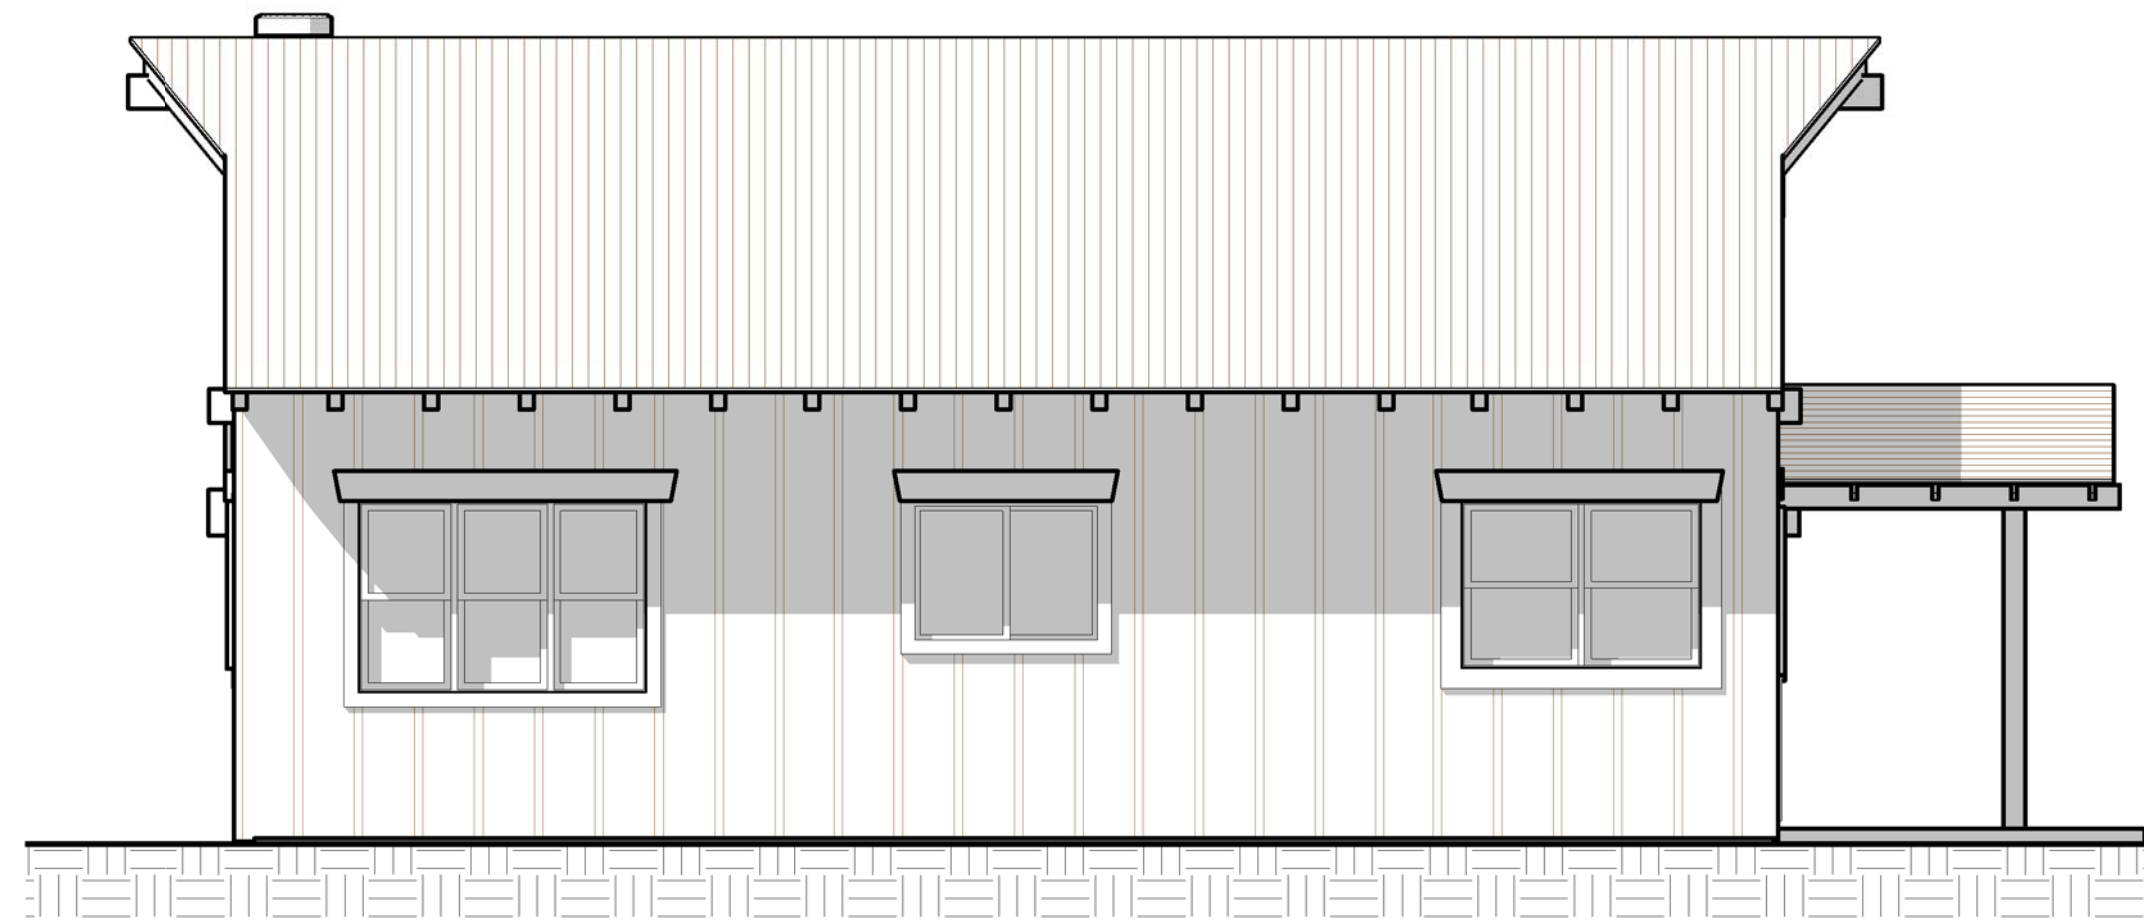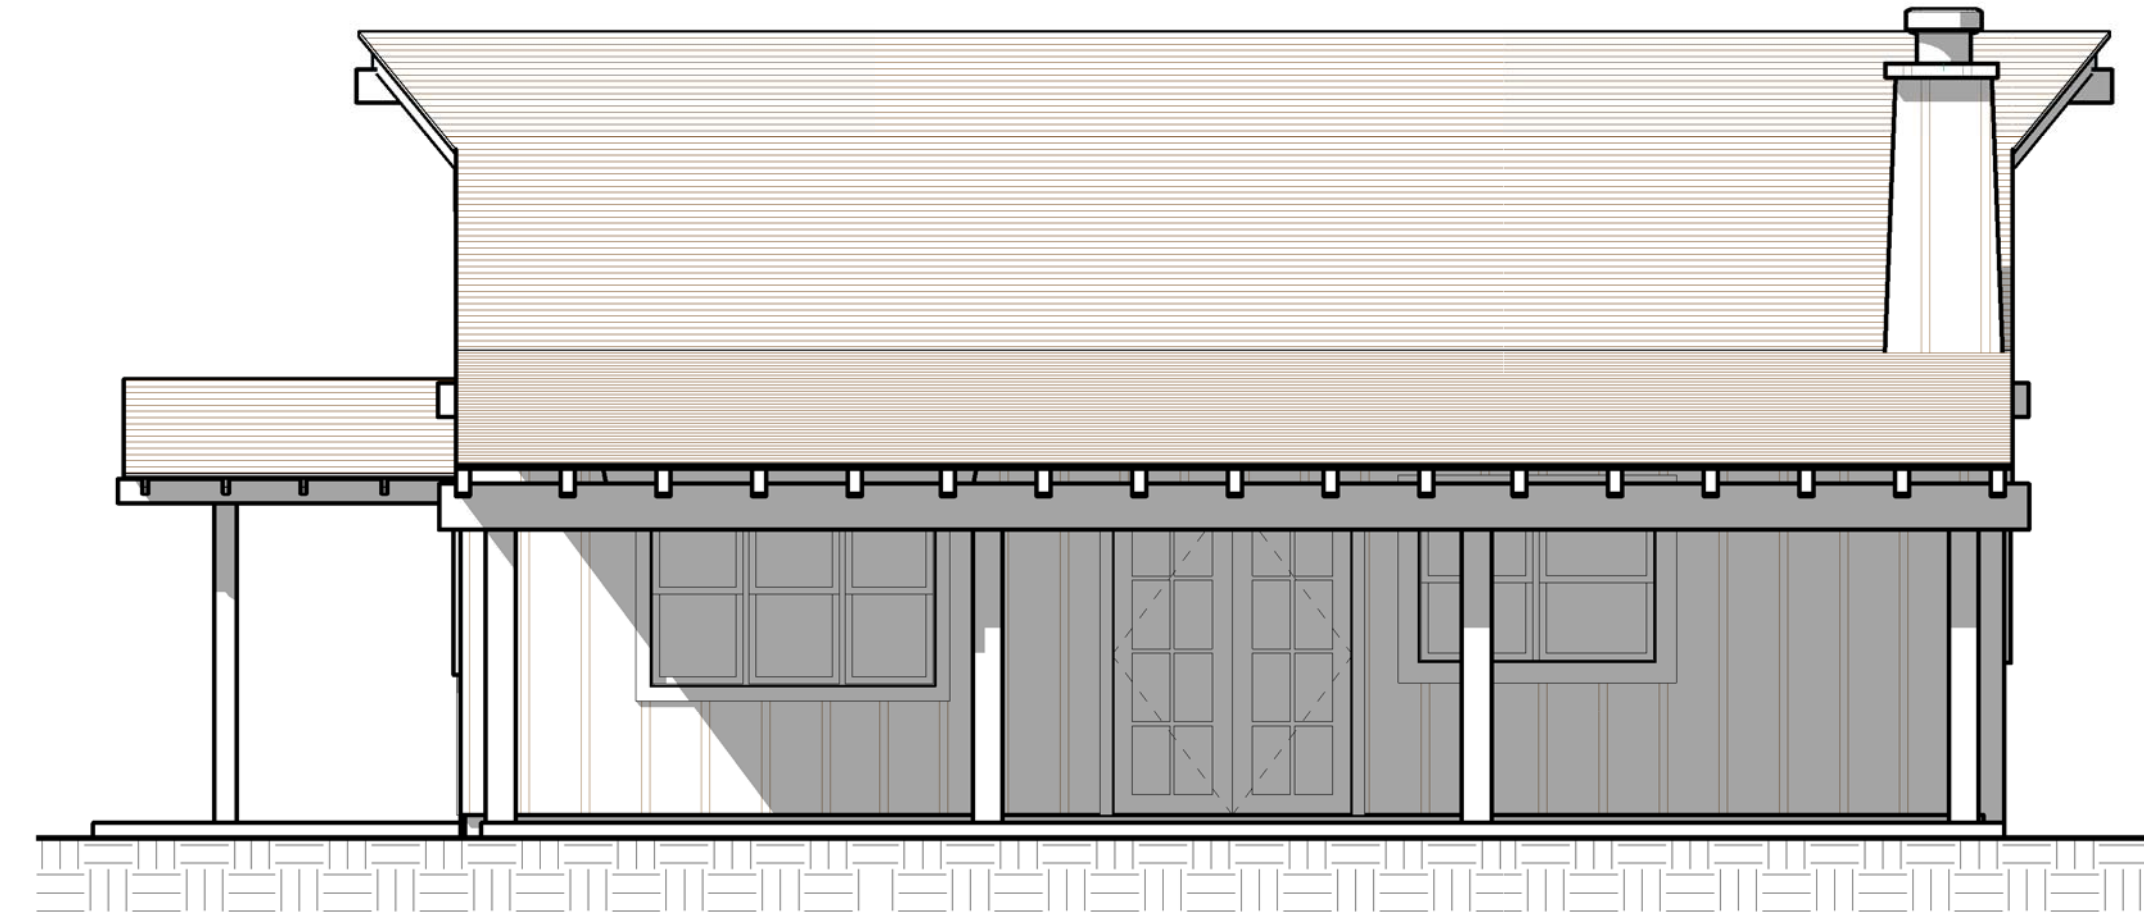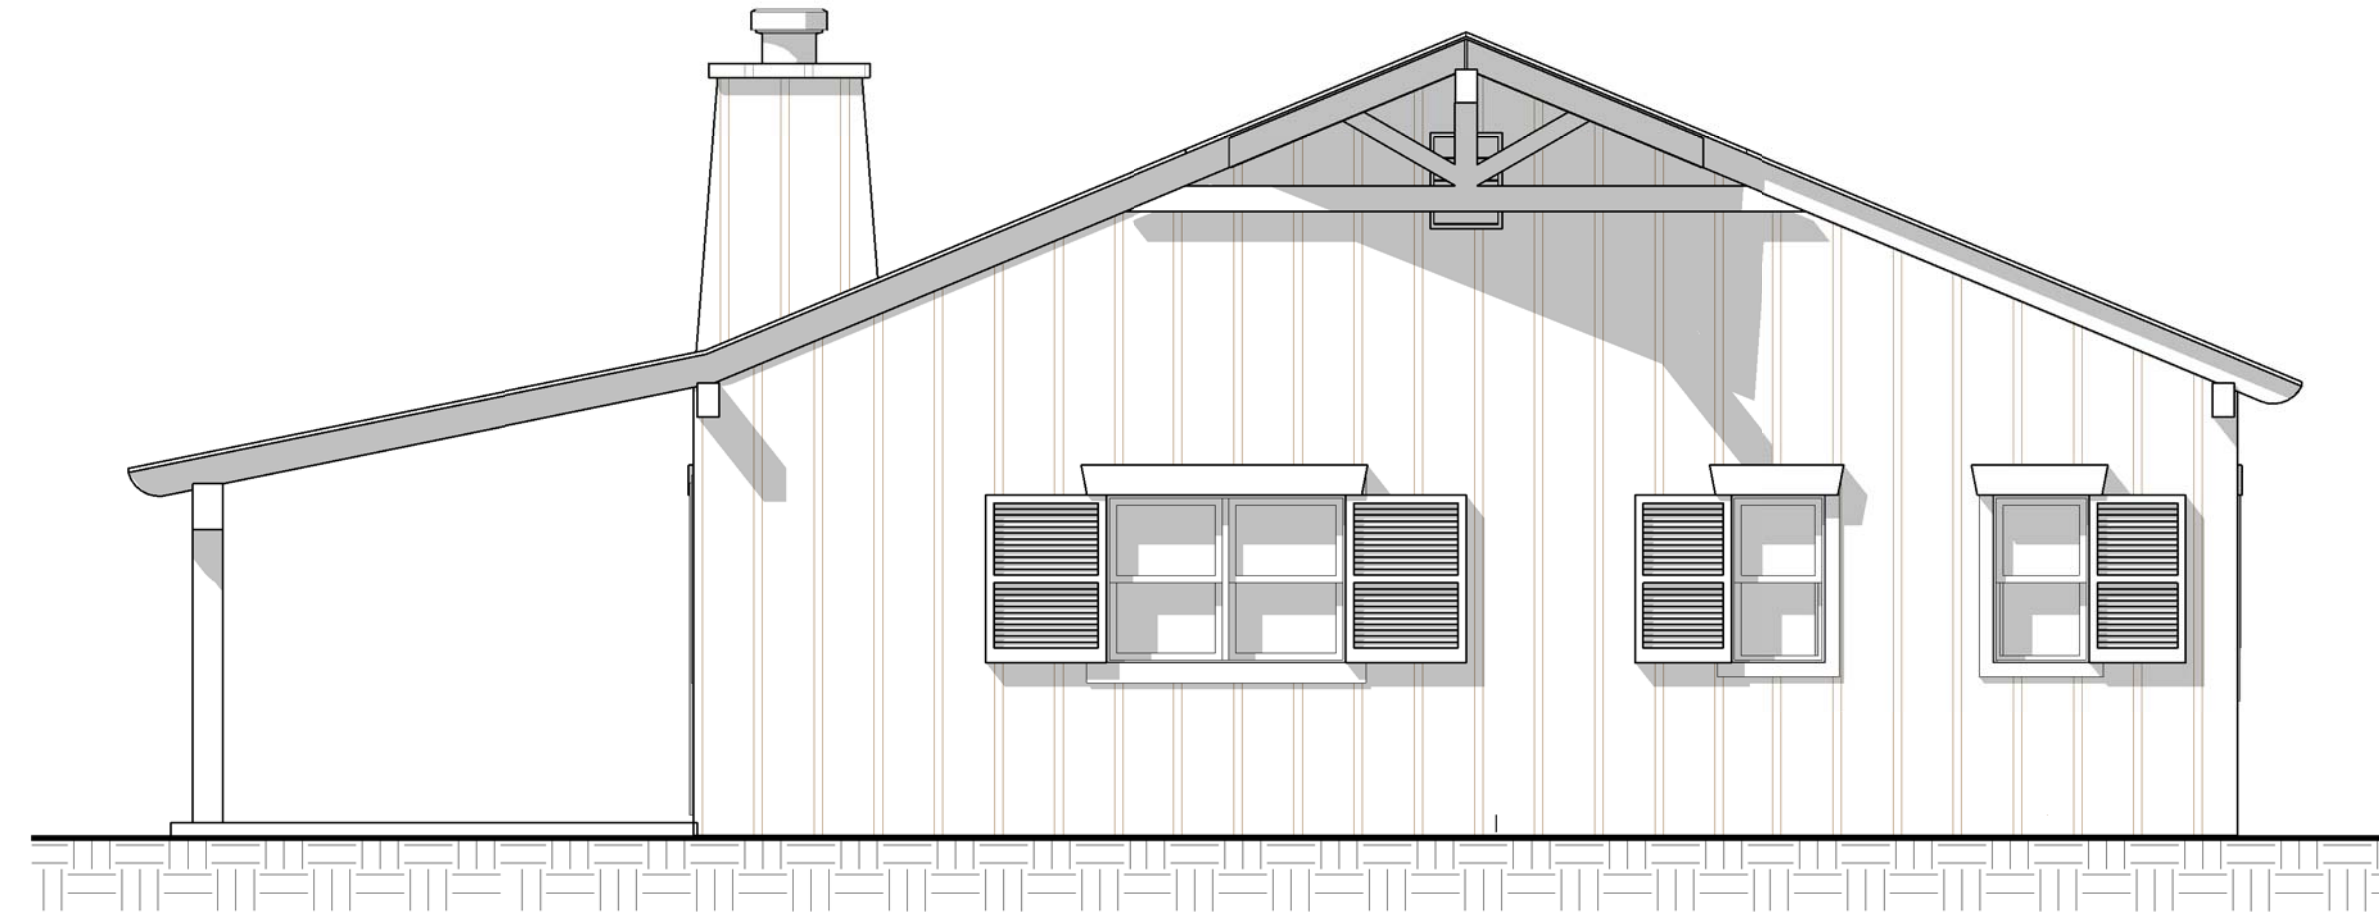

THE RANCH LIFE HOUSE

28-3541 HONOMU LANE
HONOMU, HI 96728

Job No. 120406-AG

Date: 2-23-08

Allen Associates expressly reserves its common law
copyright and other property rights in these
drawings. These drawings are not to be
reproduced, changed or copied in any form or manner
whatsoever nor are they to be assigned to any third
party without first obtaining the expressed written
permission and consent of Allen Associates.

REVISION SCHEDULE

NO.	DESCRIPTION	DATE

ELEVATIONS

A-3.1

Scale 1/4" = 1'-0"